



Permit Application for Keeping of Chickens Toledo Municipal Code Section 1705.11

Chicken Permit Fee: \$75.00 annually

Make checks payable to the Toledo-Lucas County Health Department or TLCHD

Property Information (Information can be found on AREIS Online database

<http://maps.co.lucas.oh.us/areis/areis.asp>)

Site Address: _____

Parcel ID: _____ Lot Acreage: _____

Property Owner Information

Name: _____

Address: _____

Home Phone Number: _____ Cell Phone Number: _____

Email: _____

Applicant Information

☐ Same as property owner

Name: _____

Address: _____

Home Phone Number: _____ Cell Phone Number: _____

Email: _____

Note: If the applicant is not the property owner, the applicant must provide a letter at the time of applying for this permit from the property owner giving permission to have chickens on the property.

Applicant Signature

Applicant certifies all information is true and accurate.

Applicant

Date



Permit Application for Keeping of Chickens Toledo Municipal Code Section 1705.11

Information

Number of chickens: _____

Type of Water Supply: ☐ Public Water ☐ Private Water (Type of well) _____

Waste Water Treatment: ☐ Public Sewer ☐ Private (On-site)

Manure and Bedding Disposal: _____

Coop Material: _____ Coop Size (Square Foot): _____

Coop Diameter (side and front height) (ft.): _____ Outdoor Area Containment: _____

Fence Material: _____ Fence Height (ft.): _____

To prevent attraction of pests, describe how the chickens will be feed and what type of container the feed will be kept in.

Setbacks – Distances on your property line and distances from adjoining properties.

Setback distance for the side-yard lot line - Right side: _____ Left side: _____

Setback distance for rear-yard lot line: _____

Setback distance for the door or window of any house or occupied structure other than owners:

Additional Information regarding the property, setbacks, or type of chicken coop:

Permit Application for Keeping of Chickens Toledo Municipal Code Section 1705.11

The following information must be provided on page 2 of this application, on a separate sheet or on the required site plan.

- ☐ The number of chickens being kept on site
- ☐ A description of the chicken coop or shelter. For example, list the material the chicken coop is made out of. Provide a picture of the chicken coop or shelter.
- ☐ Provide a picture of the yard to show the placement of the chicken coop or shelter.
- ☐ Provide a picture of the outdoor area the chickens will have access to.
- ☐ Type of feed storage containers and note where they will be located.
- ☐ Describe how the chickens will be feed to not attract pests to the property.
- ☐ Describe how the manure, bedding and any other waste will be handled.
- ☐ Describe any other relevant information regarding the request for a permit from the conditions described in Toledo Municipal Code Section 1705.11

Site Plan Requirements

- ☐ Please see the following page for examples of site plans
- ☐ Show a North arrow and scale on the site plan (Example- 1 inch = 20 feet)
- ☐ Show property lines with exact dimensions of the lot labeled
- ☐ Show the exact dimensions and locations of all existing buildings (house, garage, shed, barn, etc.), structures (pools, decks, patios, etc.) and driveways and access points. Indicate setback distances of each from the property line with measurements/distances labeled.
- ☐ If your property has a well or septic system, show exact location on site plan
- ☐ Show the location of the chicken coop/shelter with all setback distances from the property lines. If you will be using a portable chicken coop or shelter, indicate the yard area where the structure will be kept.
- ☐ Show all fence locations
- ☐ Applicant may use AREIS Online database (Auditor's Real Estate Information System) to help with property lines, acreage, etc. <http://maps.co.lucas.oh.us/areis/areis.asp>
- ☐ The site plan may be computer generated or drawn by hand

Permit Application for Keeping of Chickens Toledo Municipal Code Section 1705.11

Example of a drawing required for submission for the permit

For this example, the permit is required because the chicken coop is 3 feet from the side yard setback instead of the required 5 feet.




Note: This example is not drawn to scale

Key

Fence ———

Coop Setback 

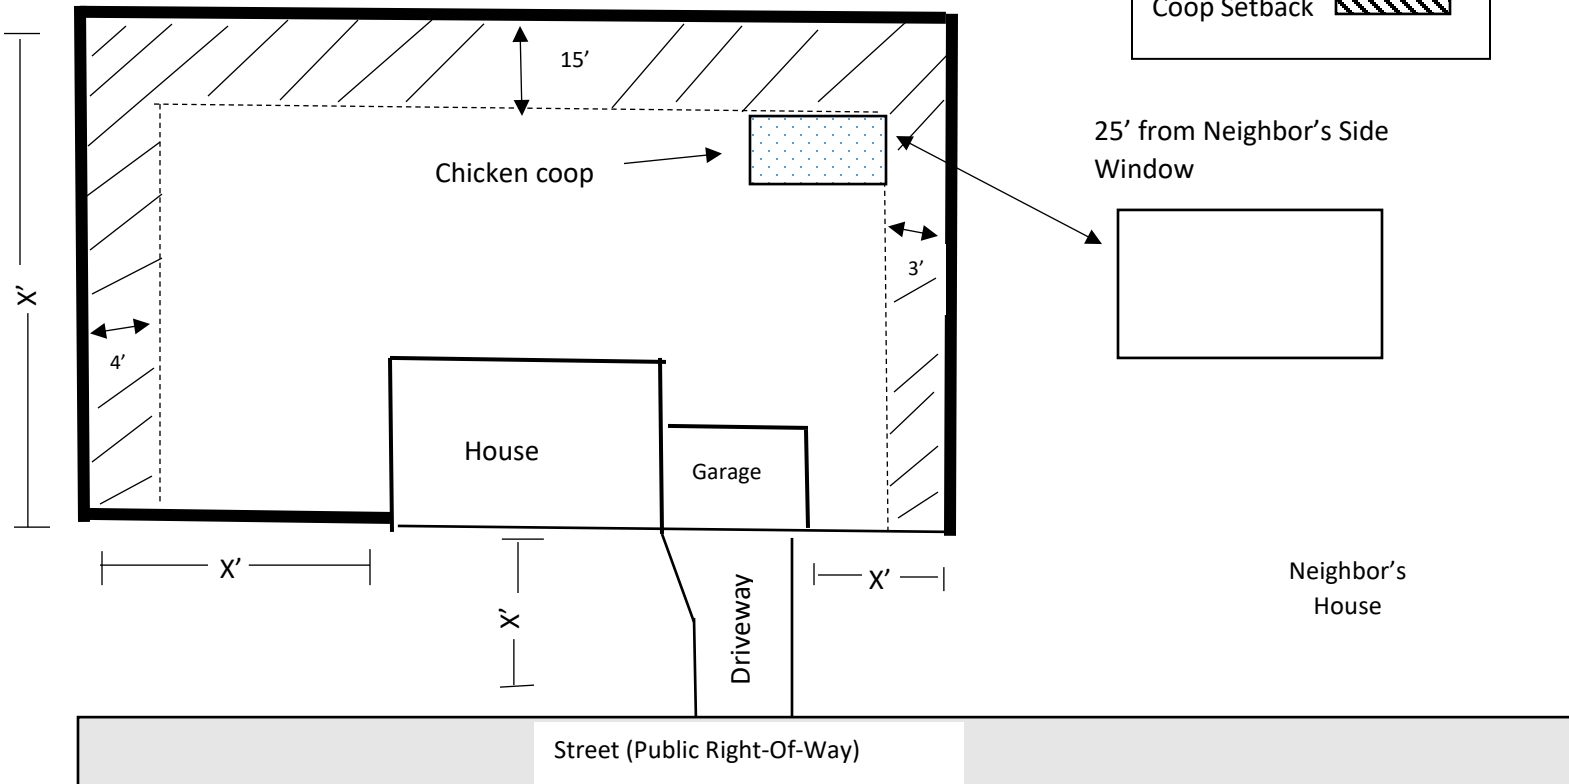

Toledo Municipal Code Section 1705.11- Keeping of Chickens

If the following are met, **no** permit from the Health Department is required.

- (a) **Number.** No more than 6 hens shall be allowed for each single-family dwelling.
- (b) **Setbacks.** Coops or cages housing chickens shall be kept at least 25 feet from the door or window of any dwelling or occupied structure other than the owner's dwelling. Coops and cages shall not be located within 5 feet of a side-yard lot line, nor within 18-inches of a rear-yard lot line. Coops and cages shall not be located in the front yard.
- (c) **Enclosure.** Hens shall be provided with a covered, predator-proof coop or cage that is well-ventilated and designed to be easily accessed for cleaning. The coop shall allow at least 1sq foot per hen. Hens shall have access to an outdoor enclosure that is adequately fenced to contain the birds on the property.
- (d) **Sanitation.** The coop and outdoor enclosure must be kept in a sanitary condition and free from offensive odors. The coop and outdoor enclosure must be cleaned on a regular basis to prevent accumulation of waste.
- (e) **Slaughtering.** There shall be no outdoor slaughtering in the line of vision of any neighboring properties.
- (f) **Roosters.** It is unlawful for any person to keep roosters.